


PINES BLVD.


SOUTH UNIVERSITY DRIVE

SW 72ND AVE.

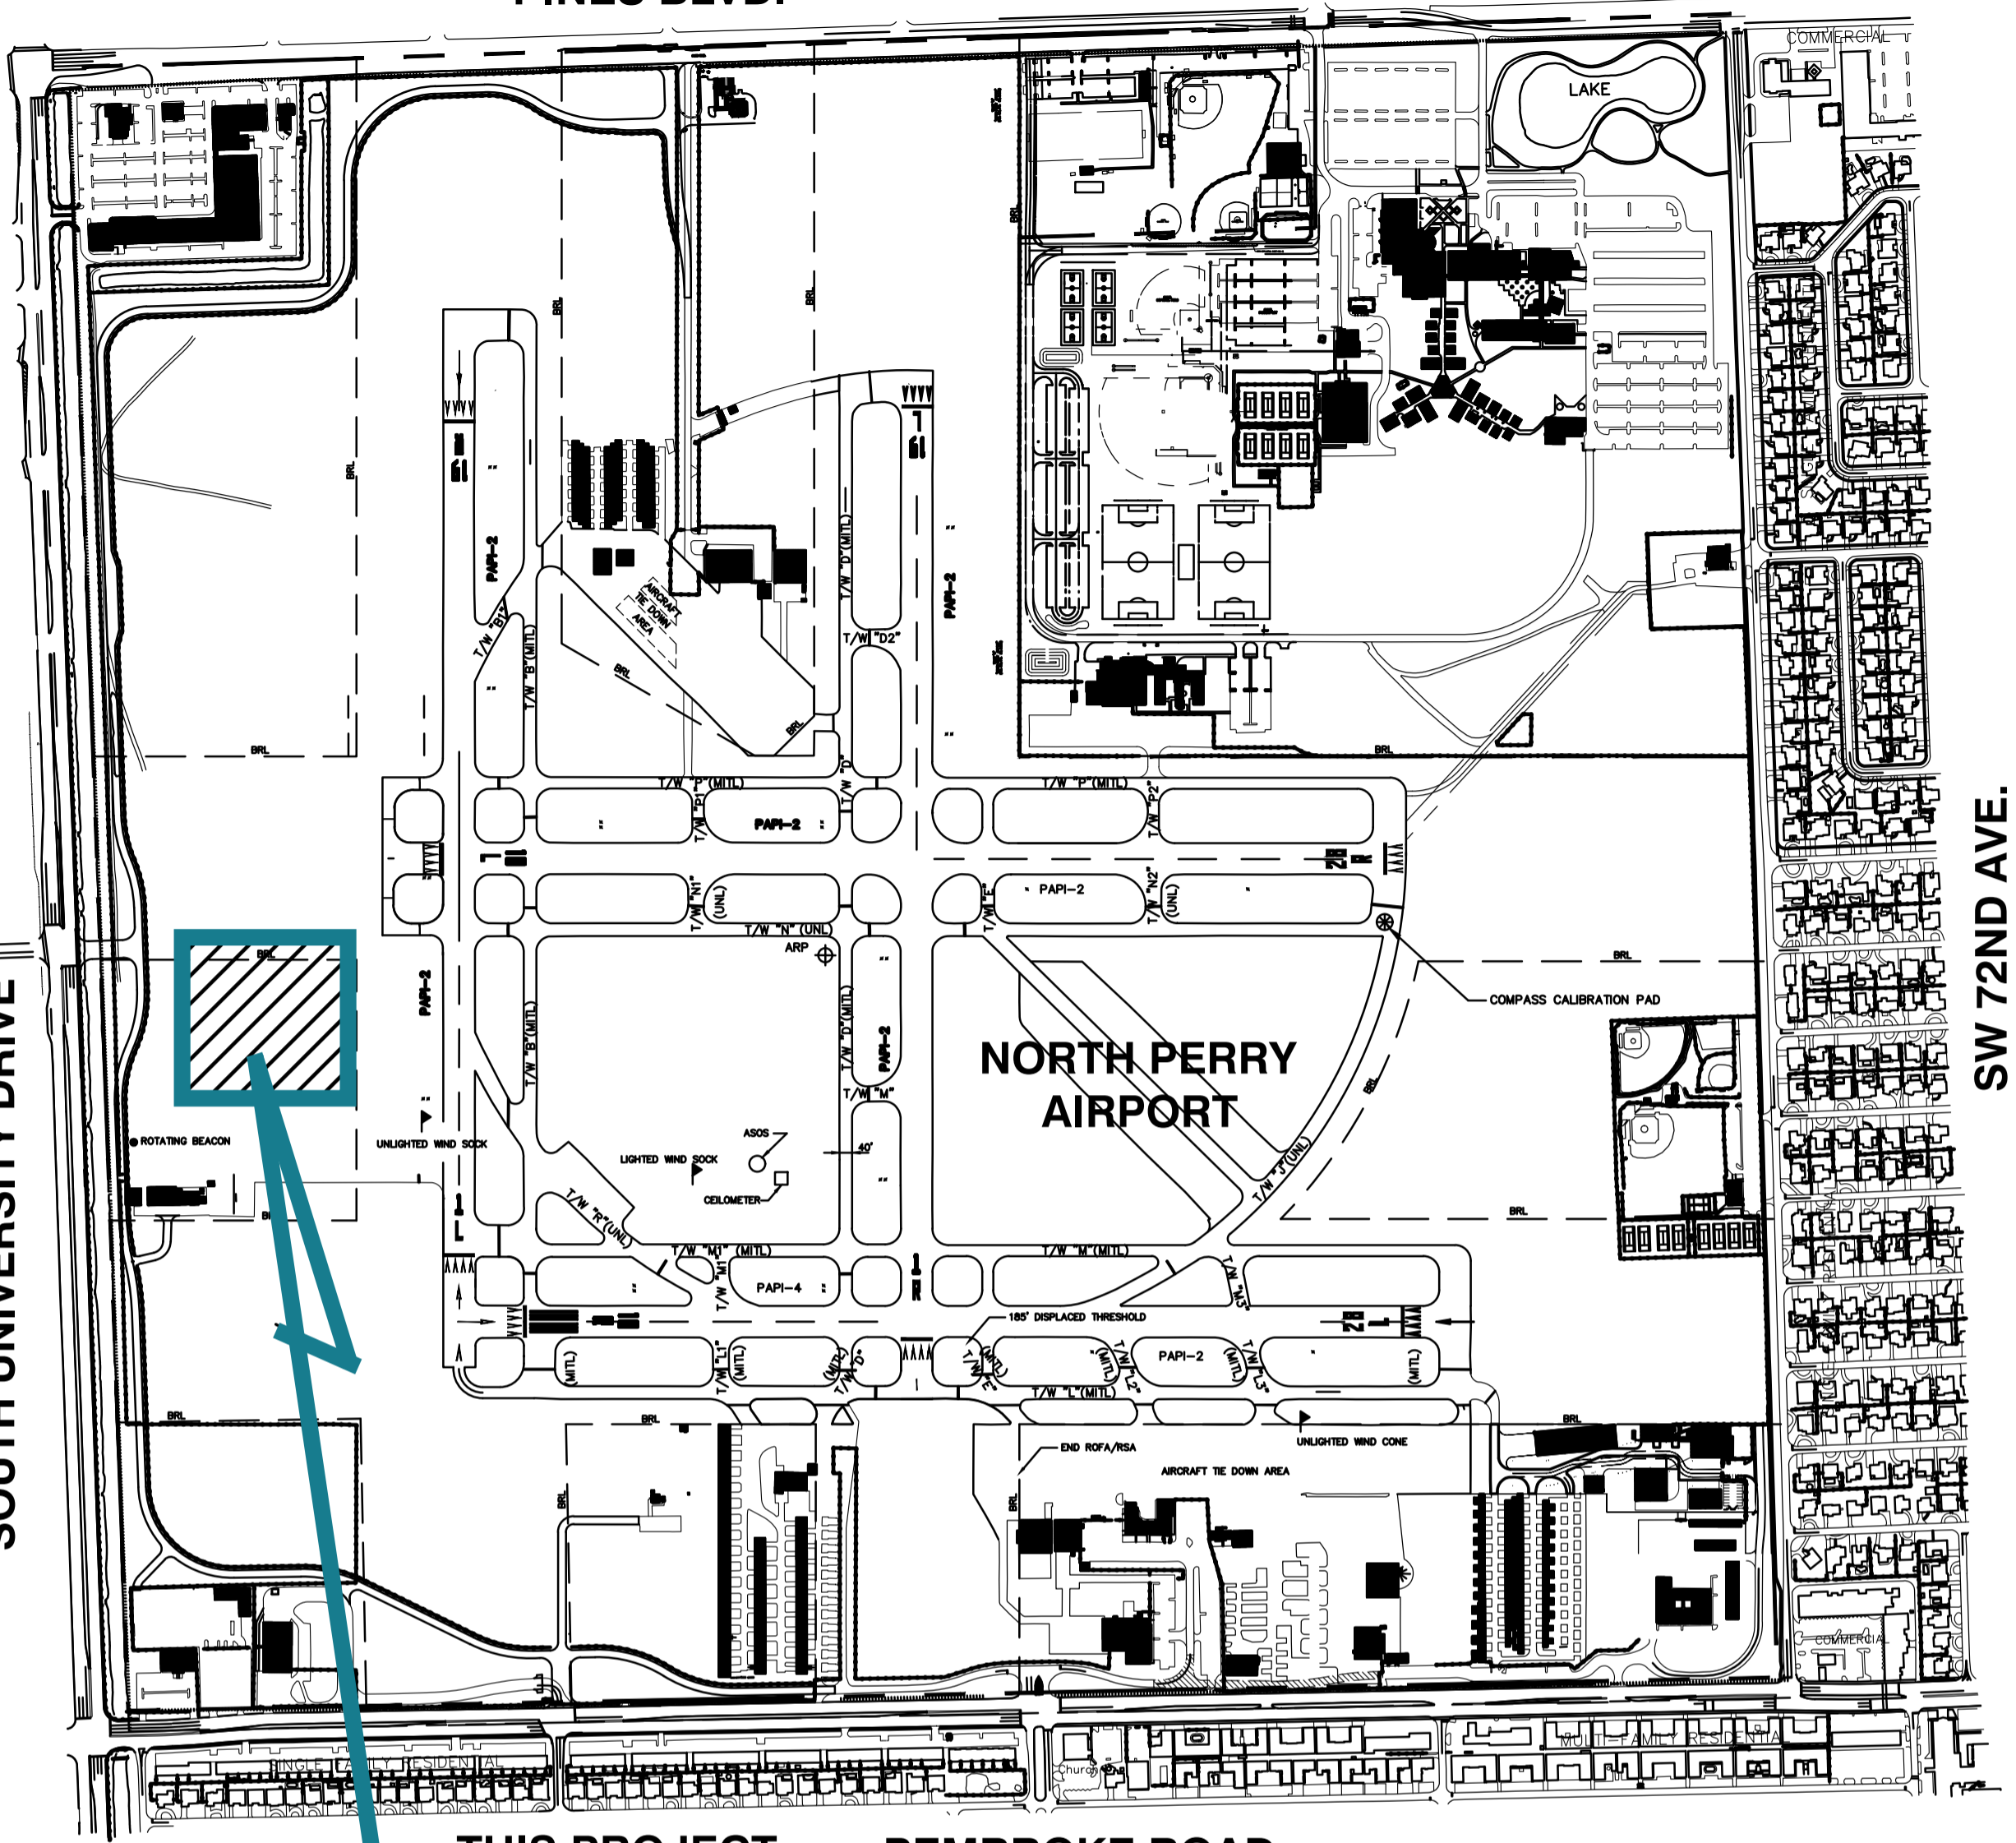

THIS PROJECT
LaDiM T-HANGARS

PEMBROKE ROAD

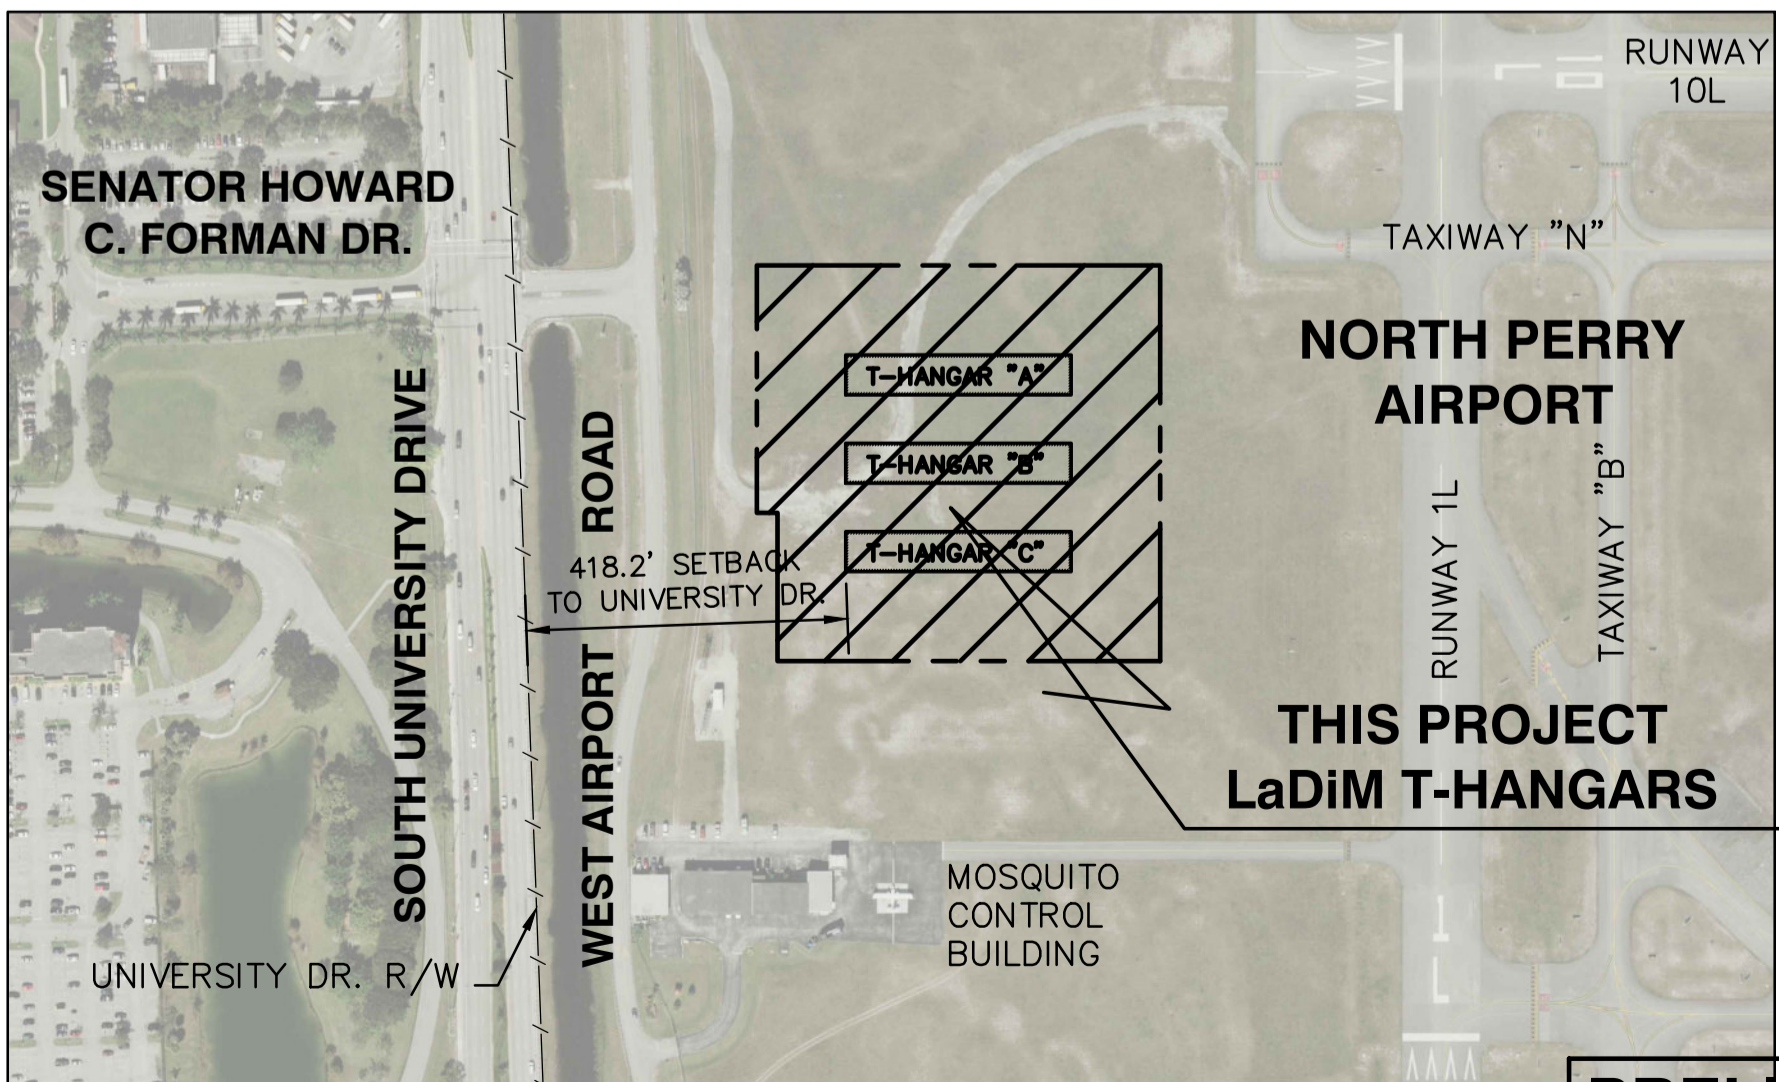

PROJECT KEY MAP



PRELIMINARY PLAN
NOT FOR CONSTRUCTION